


kellys garden

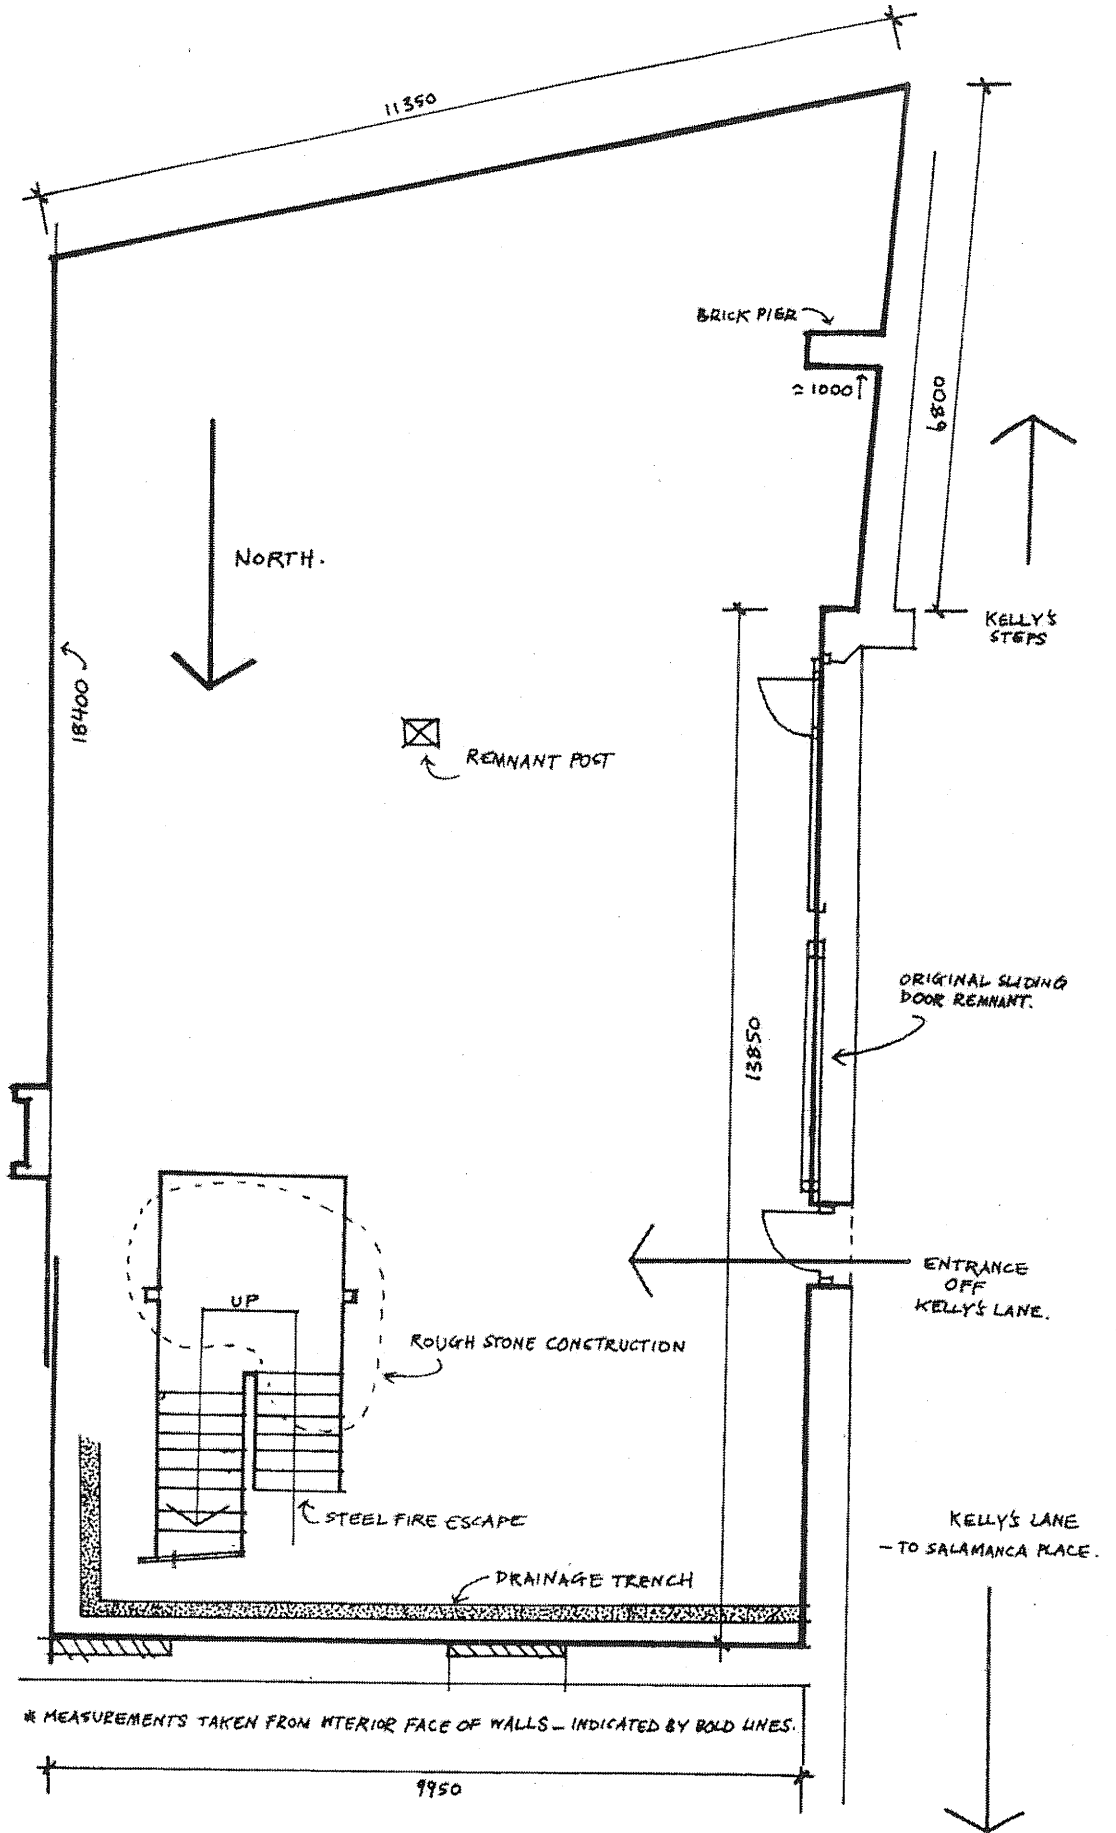

GROUND FLOOR PLAN OF KELLY'S GARDEN.
MEASUREMENTS APPROX. IN MM.

SCALE 1:100